


TRICELL			
ITEM No	REF	DESCRIPTION	COLOUR
1	BY OTHERS	WIRE SUSPENSION	-
2	441914	TRICELL MAIN RUNNER	RAL9005
3	441915	TRICELL CROSS TEE	RAL9005
4	441913	TRICELL NOGGIN	RAL9005
5	336750	TCP 120 ONE SLOT (LEFT HAND)	MILL FINISH
6	336751	TCP 120 TWO SLOT (RIGHT HAND)	MILL FINISH
7	10534	TCP 180	MILL FINISH
8	359545	TRICELL LAY-IN TILE	RAL9005

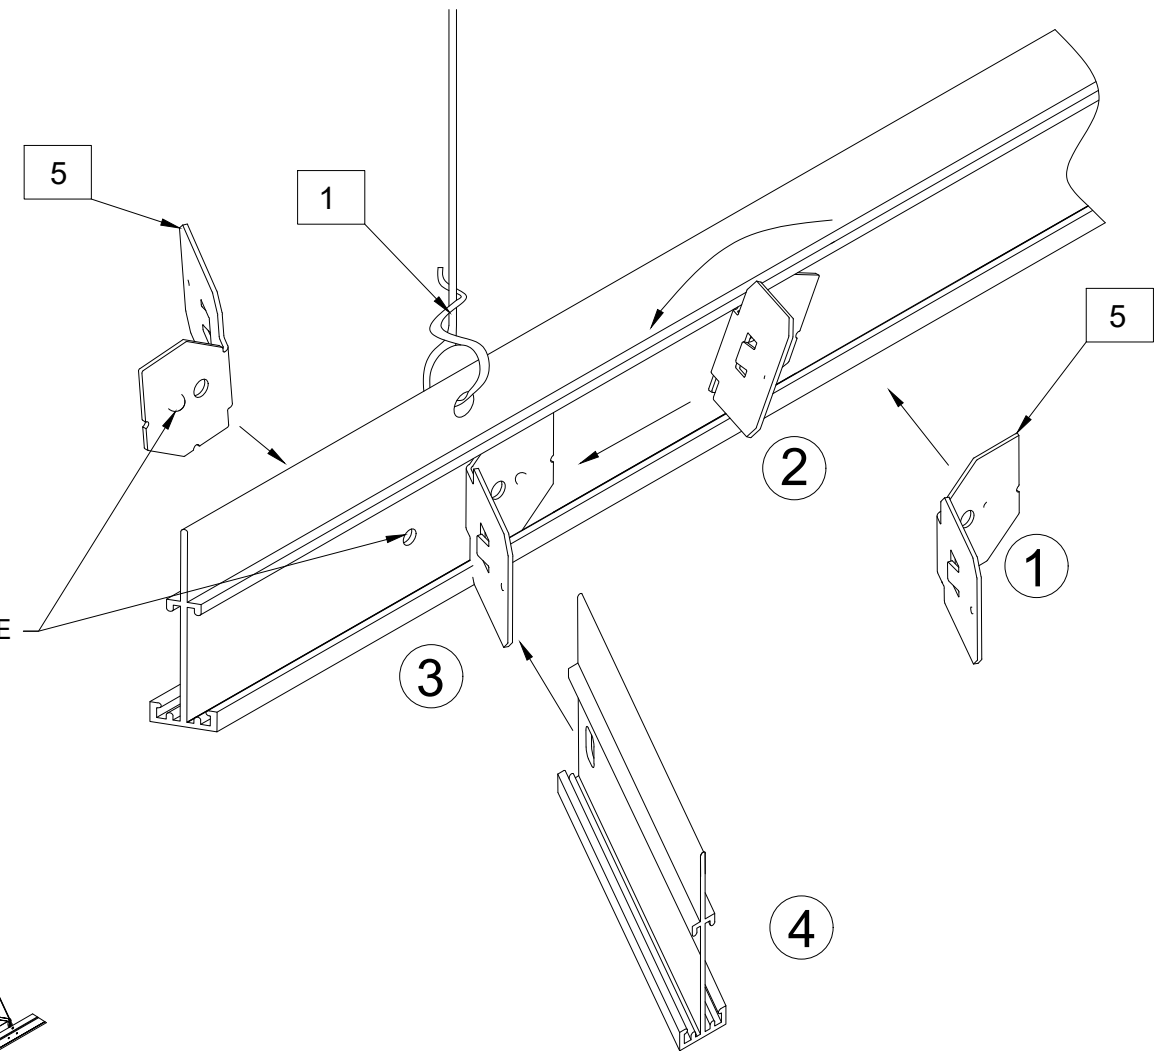



EXPLODED ISOMETRIC VIEW
SCALE 1:14

ISOMETRIC ASSEMBLED VIEW
SCALE 1:25


ISOMETRIC TCP VIEW
SCALE 1:2

REV	DATE	DESCRIPTION	INITIAL
A	09/11/2020	FIRST ISSUE	---
B	12/05/2021	AMEND TILE ITEM NO=	---

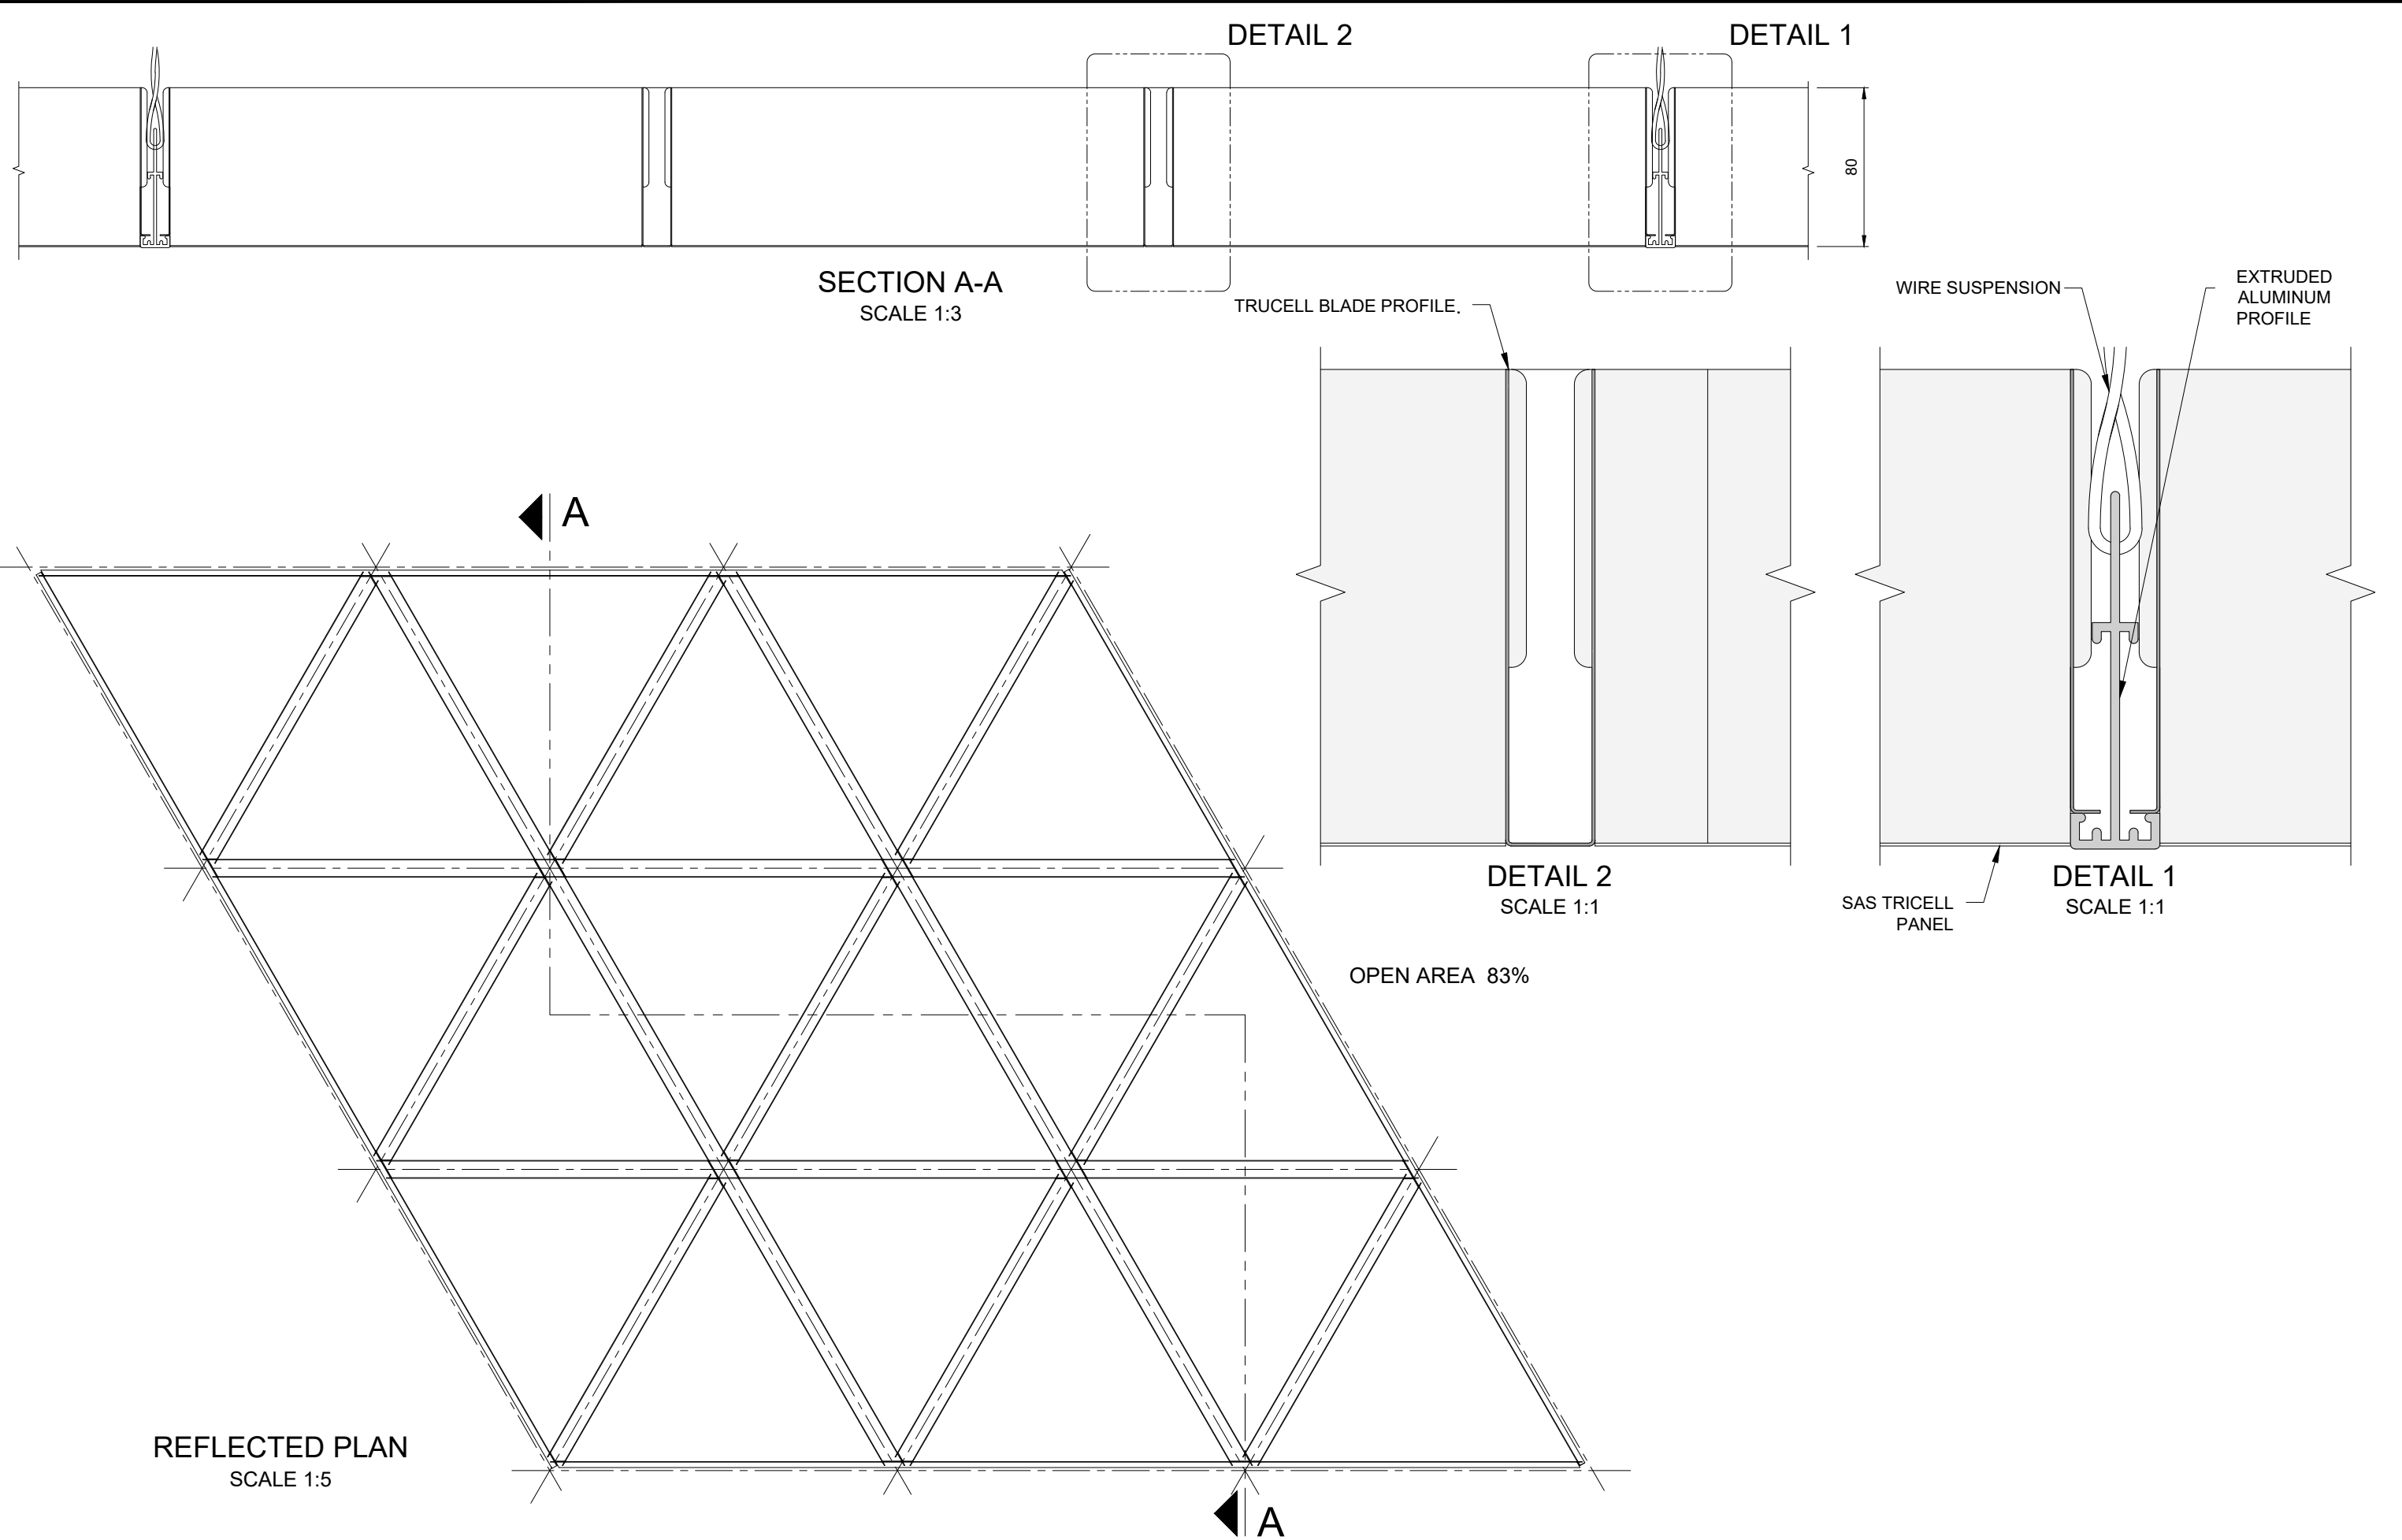


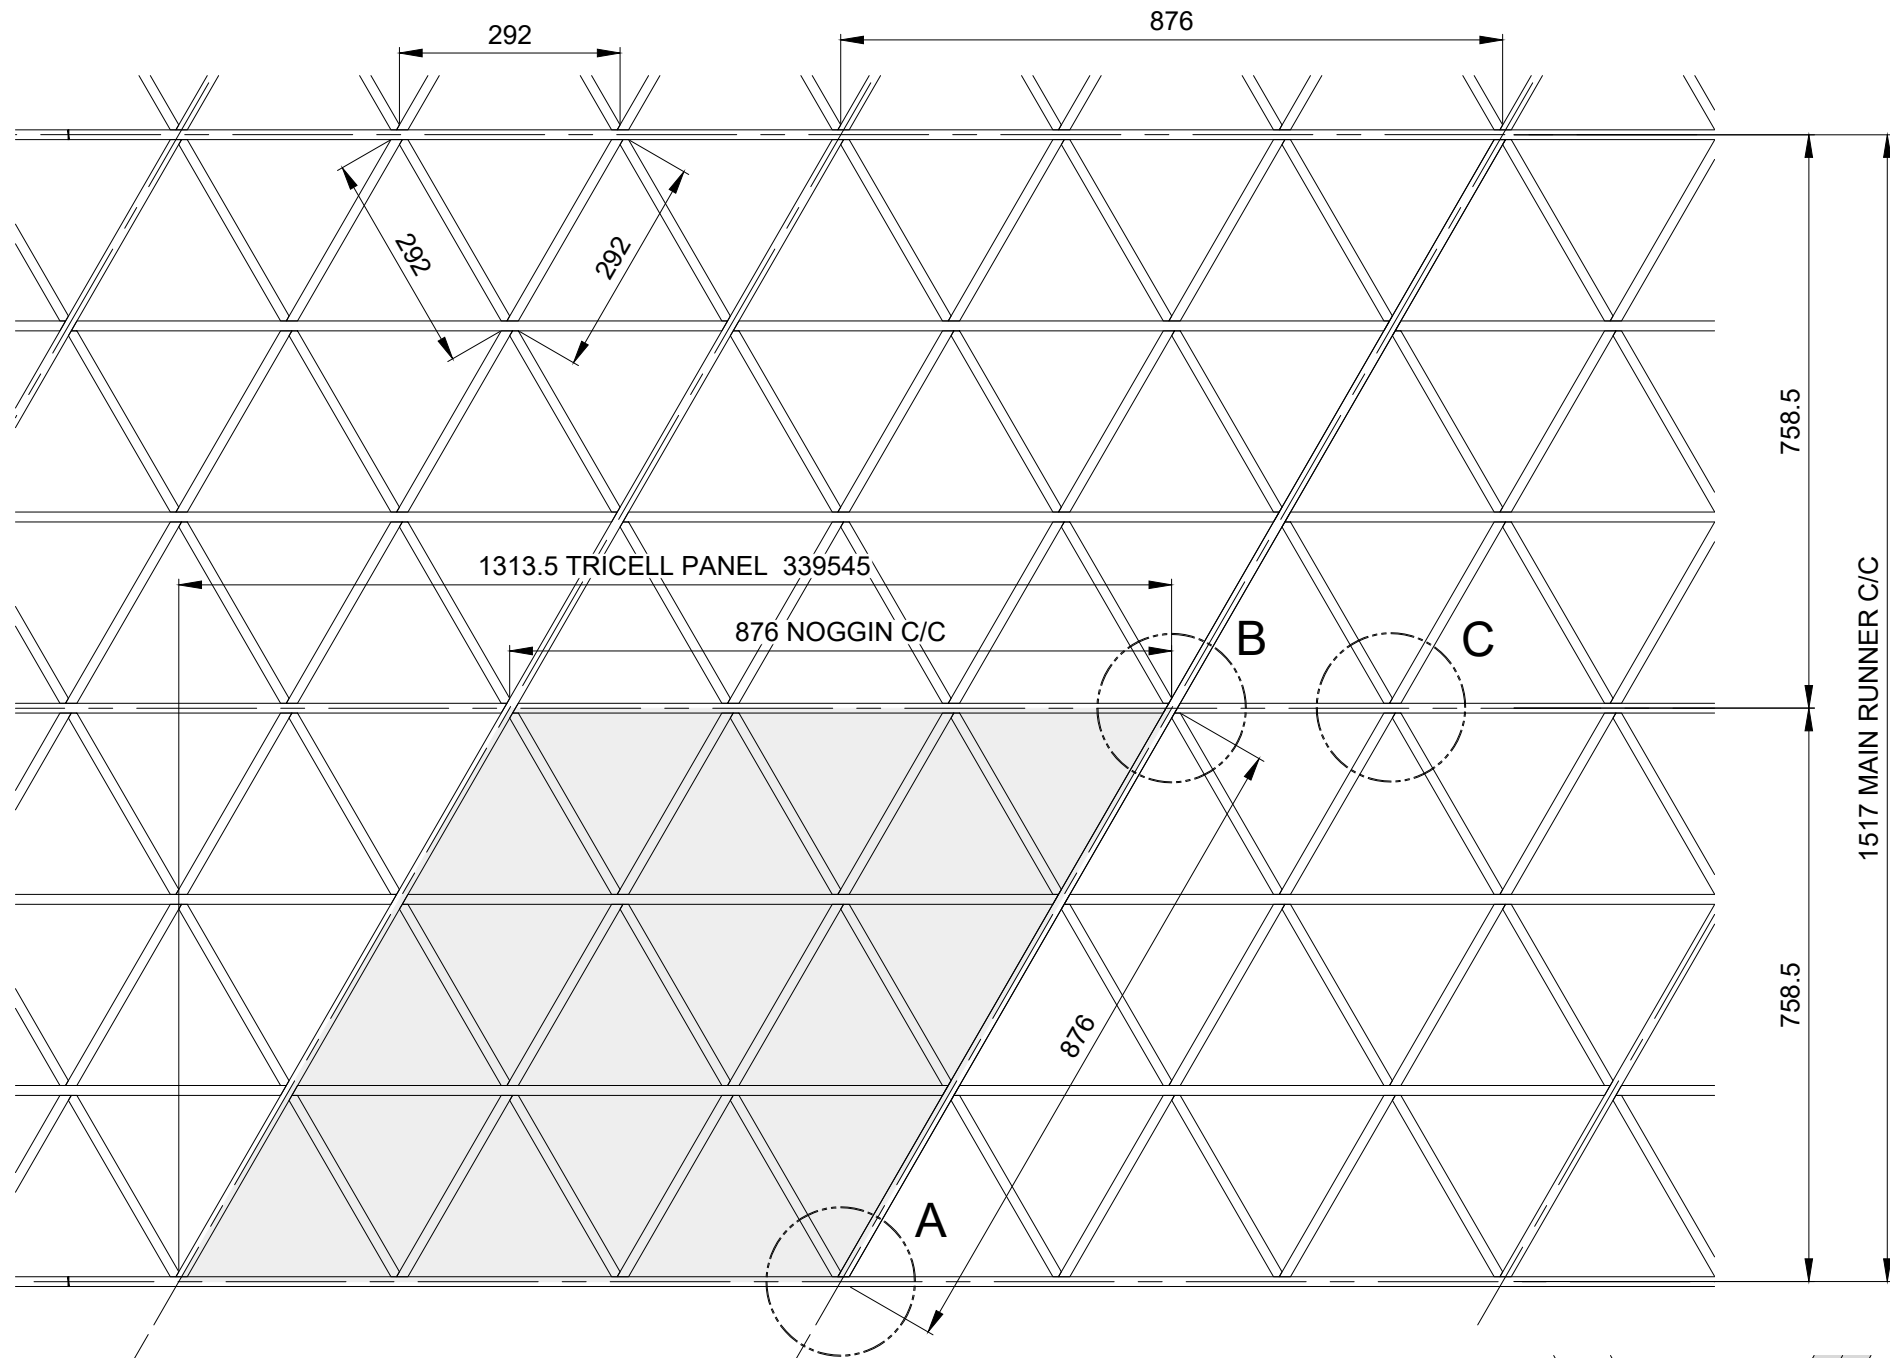


REFLECTED CEILING PLAN (GENERIC)
SCALE 1:10

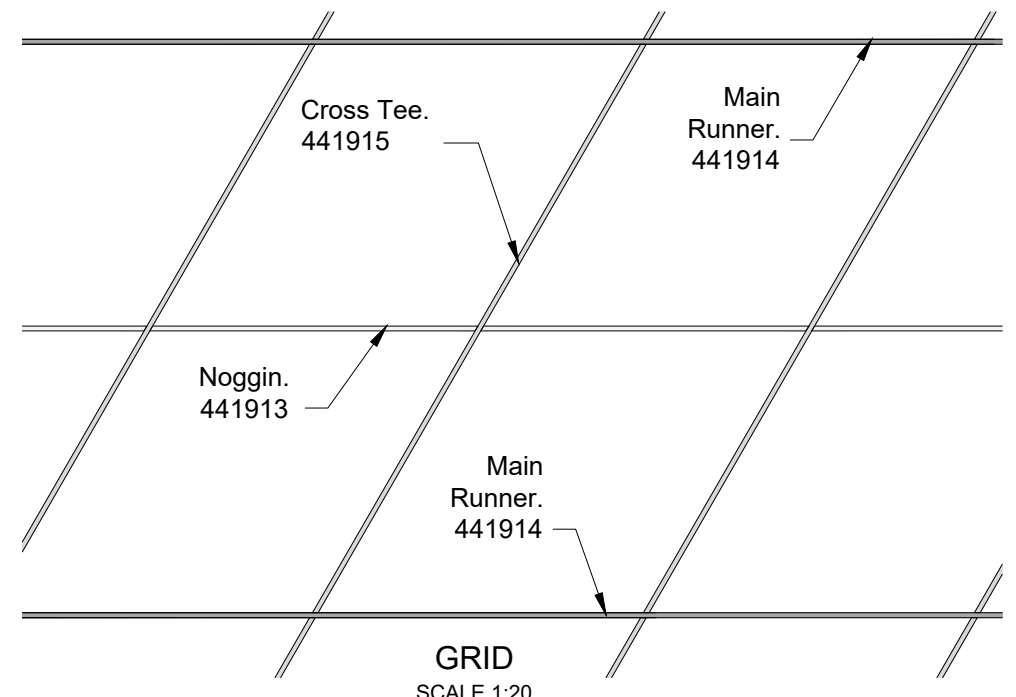


GRID
SCALE 1:20

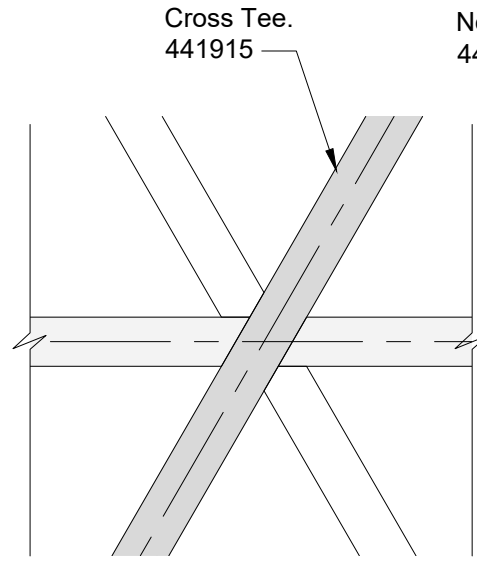

DETAIL B
SCALE 1:2

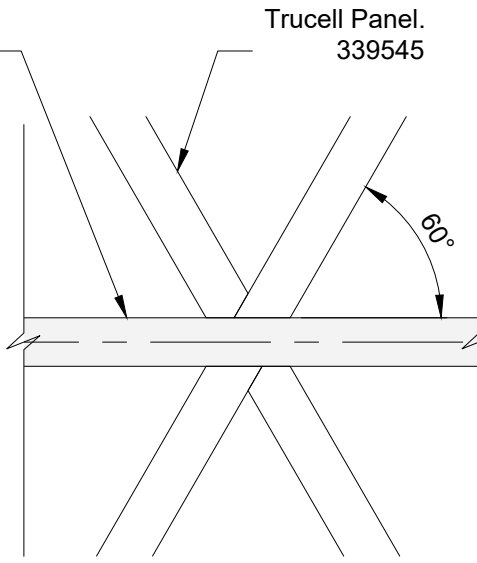

DETAIL C
SCALE 1:2

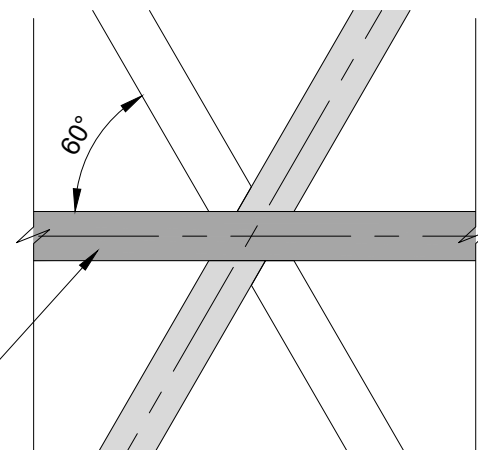

DETAIL A
SCALE 1:2

REV	DATE	DESCRIPTION	INITIAL
A	20/11/2014	FIRST ISSUE	---
B	11/03/2015	RE-DRAWN	---
C	26/06/2015	NOTATION AND DETAILS	---
D	18/11/2020	UPDATED DETAILS	---